


VIEW TO WHERE THE HMB ENDEAVOUR WAS MOORED

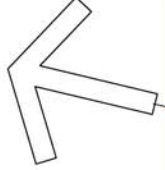

YARNING CIRCLE AND SEATING @ 1770 HEADLAND

WAVE LOOKOUT

SOUTH PACIFIC OCEAN

ROUNDHILL CREEK

CAPTAIN COOK DRIVE

EXISTING ROUND HILL CREEK TRACK/ BUTTERFLY TRACK

NEW INTERPRETIVE CENTRE AND CARPARK UPGRADE

VIEW TO WHERE THE HMB ENDEAVOUR WAS MOORED



COOKS MONUMENT

JOSEPH BANKS CONSERVATION PARK

AGNES WATERS 6KM



ToadShow Pty Ltd
www.toadshow.com.au
incoming@toadshow.com.au

LEITH ARCHITECTS
WEB www.leitharchitects.com.au
EMAIL info@leitharchitects.com.au



SCALE 1:5000@A3	DATE FEB18	DRAWN NLS
JOB No 2404	SHEET No SK00	ISSUE B



1 SITE PLAN - INTERPRETIVE CENTRE
SCALE 1:500

SCALE 1:500@A3	DATE FEB18	DRAWN NLS
JOB No 2404	SHEET No SK01	ISSUE B




ToadShow Pty Ltd
www.toadshow.com.au
incoming@toadshow.com.au

LEITH ARCHITECTS
WEB www.leitharchitects.com.au
EMAIL info@leitharchitects.com.au




1 PLAN- INTERPRETIVE CENTRE
SCALE 1:200

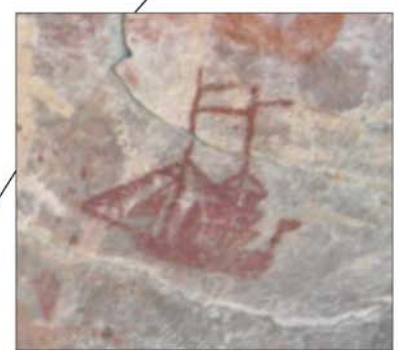

ToadShow Pty Ltd
www.toadshow.com.au
incoming@toadshow.com.au

LEITH ARCHITECTS
WEB www.leitharchitects.com.au
EMAIL info@leitharchitects.com.au

SCALE 1:200@A3	DATE FEB18	DRAWN NS
JOB no 2404	SHEET no SK02	ISSUE B

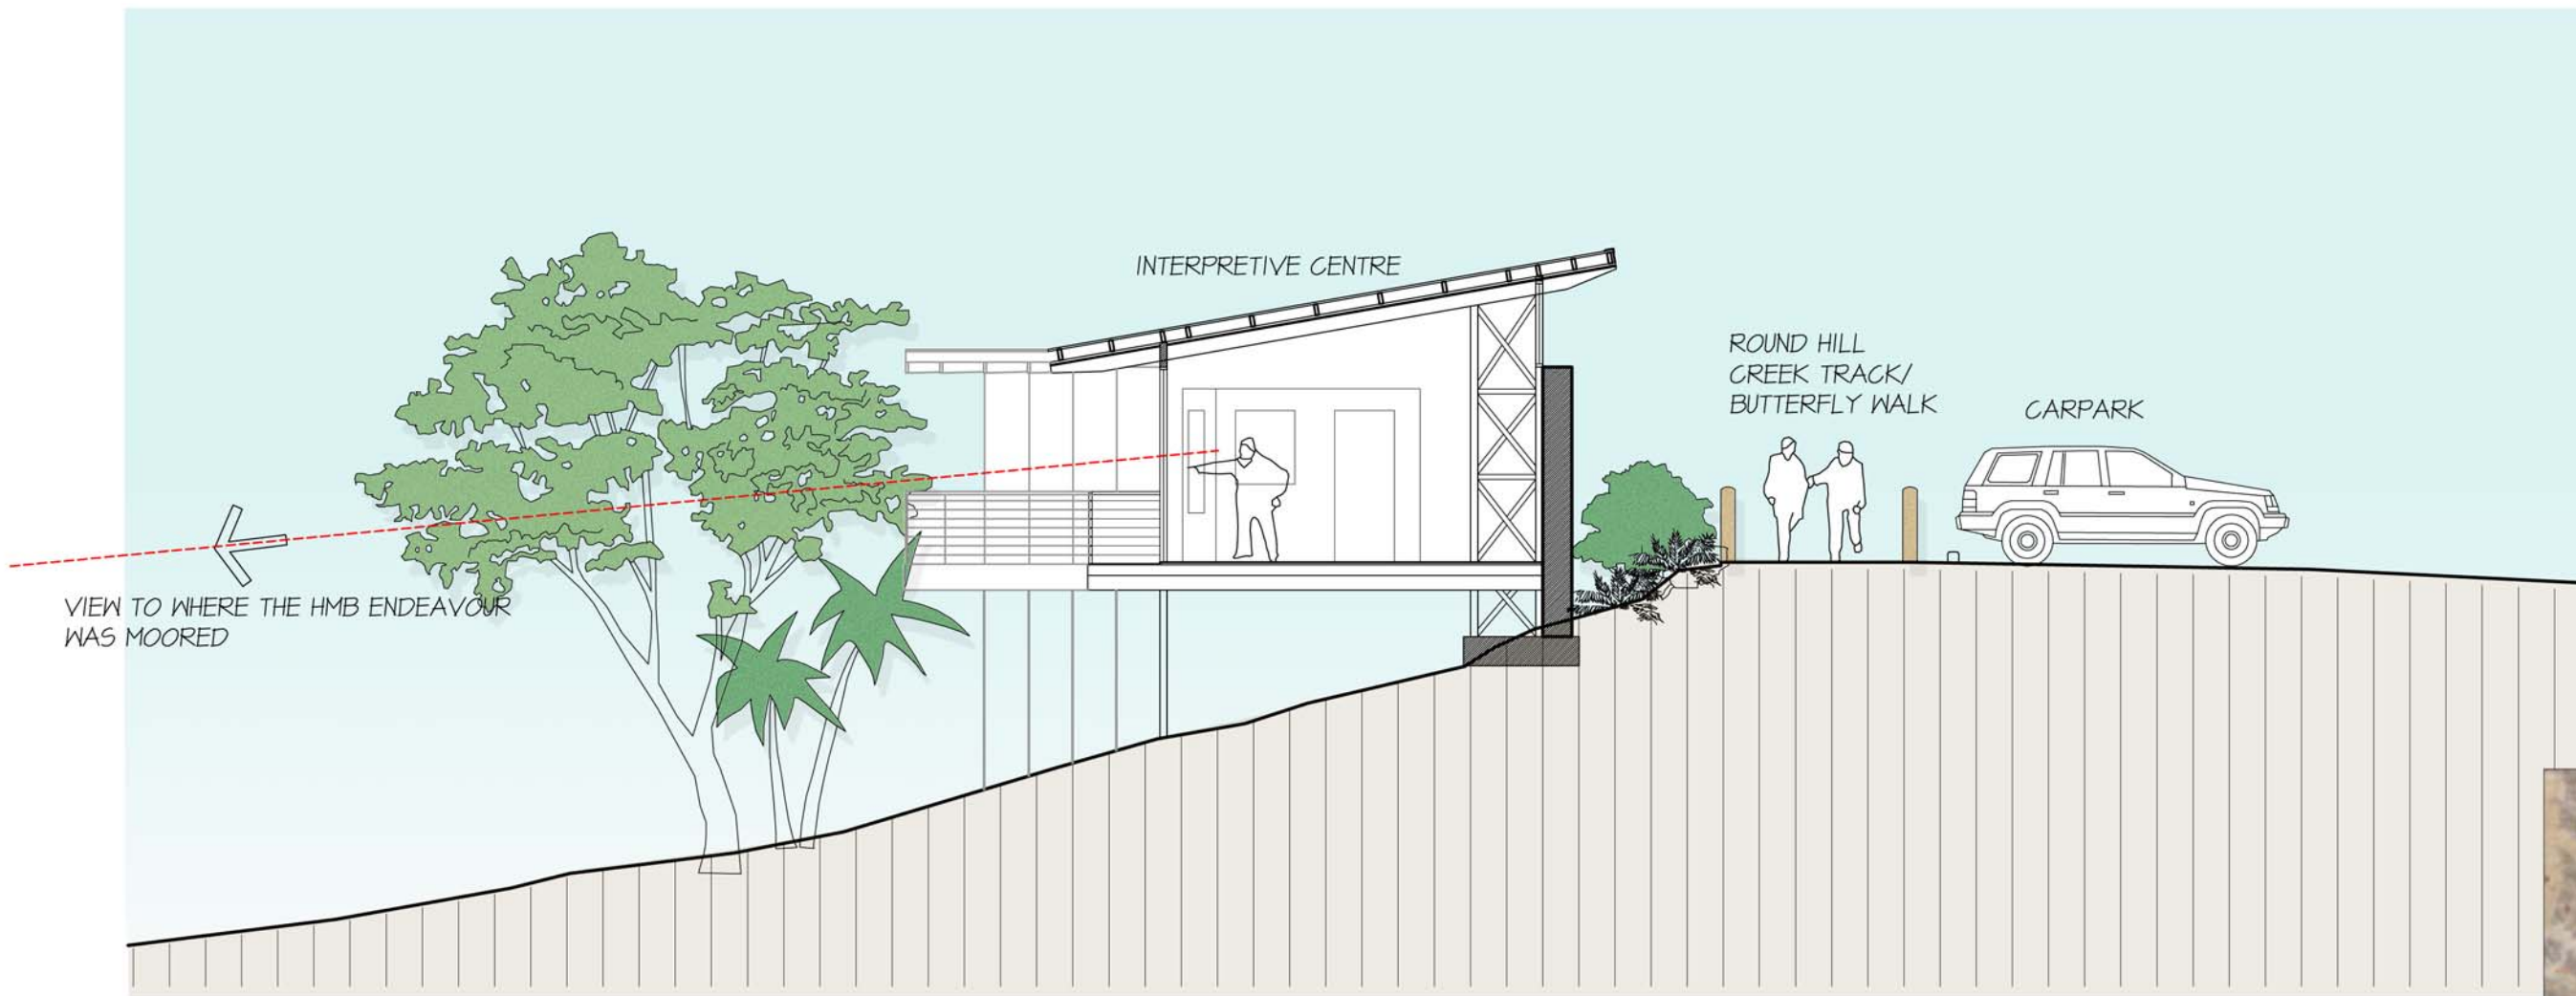


1 SECTION - INTERPRETIVE CENTRE
SCALE 1:100



ToadShow Pty Ltd
www.toadshow.com.au
incoming@toadshow.com.au

LEITH ARCHITECTS
WEB www.leitharchitects.com.au
EMAIL info@leitharchitects.com.au

SCALE 1:100@A3	DATE FEB18	DRAWN TIS
JOB no 2404	SHEET no SK03	ISSUE B

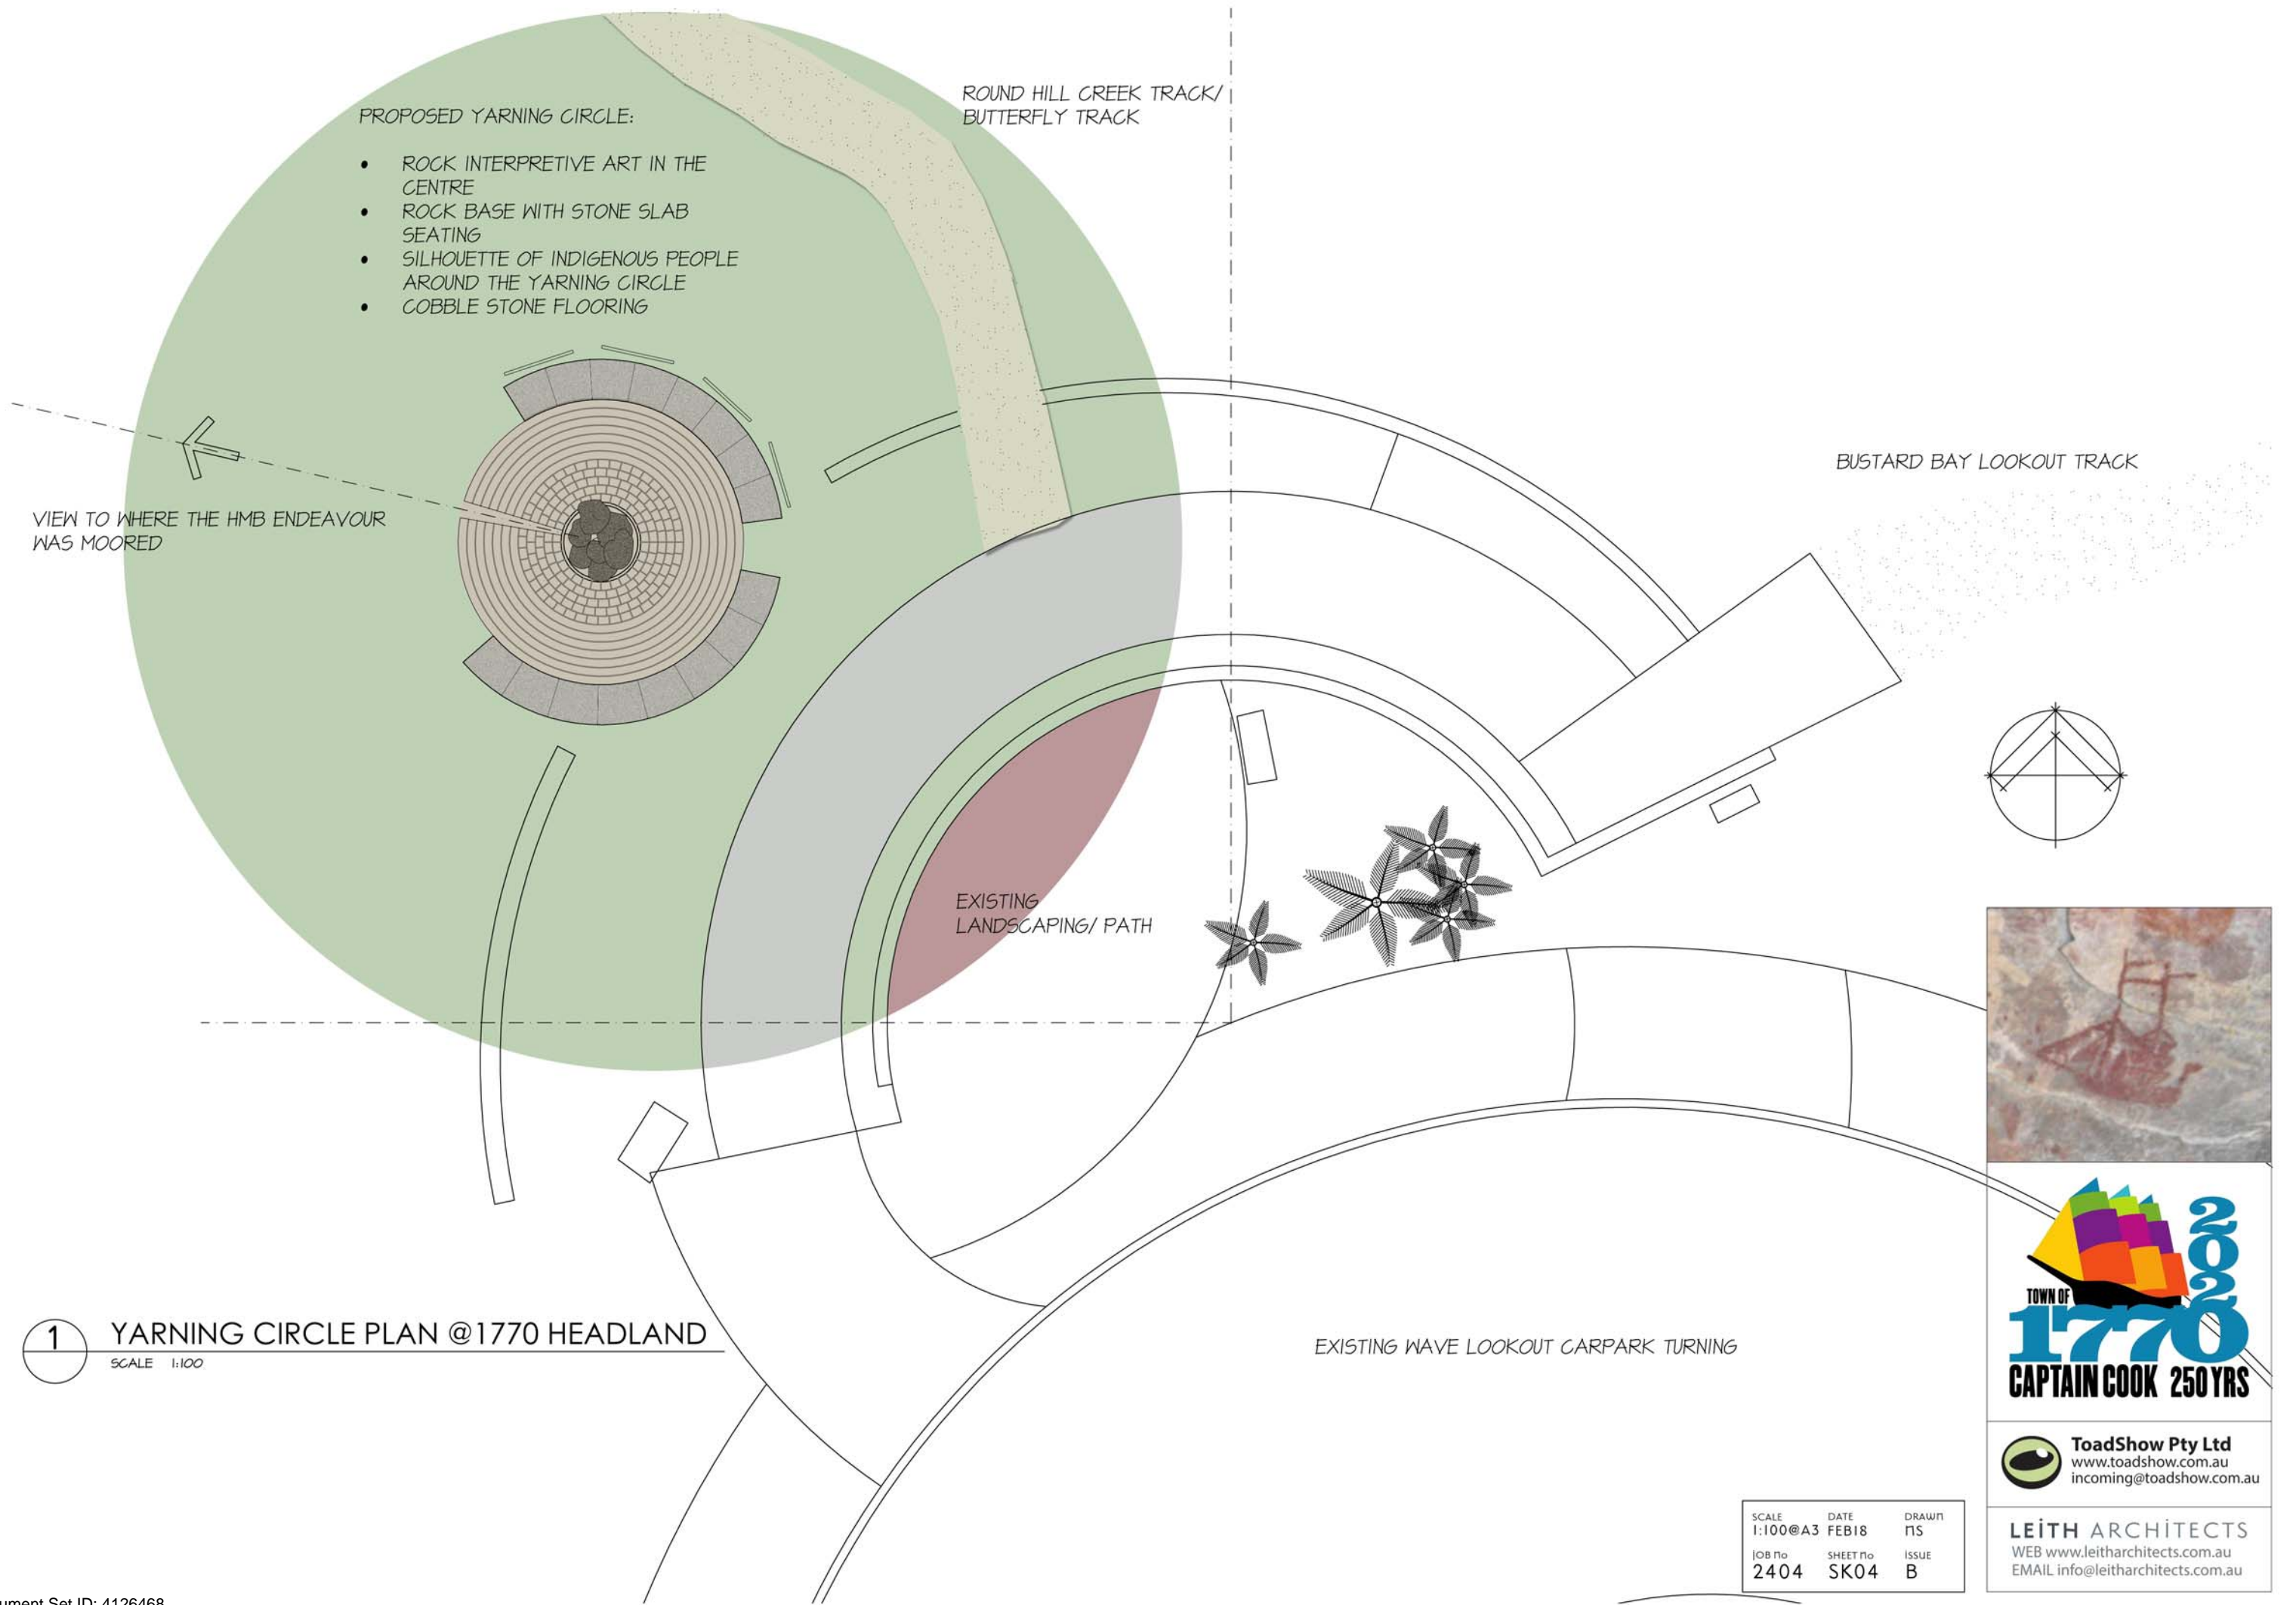

- PROPOSED YARNING CIRCLE:
- ROCK INTERPRETIVE ART IN THE CENTRE
 - ROCK BASE WITH STONE SLAB SEATING
 - SILHOUETTE OF INDIGENOUS PEOPLE AROUND THE YARNING CIRCLE
 - COBBLE STONE FLOORING

ROUND HILL CREEK TRACK/
BUTTERFLY TRACK


BUSTARD BAY LOOKOUT TRACK

VIEW TO WHERE THE HMB ENDEAVOUR
WAS MOORED

EXISTING
LANDSCAPING/ PATH

EXISTING WAVE LOOKOUT CARPARK TURNING

1 YARNING CIRCLE PLAN @1770 HEADLAND
SCALE 1:100

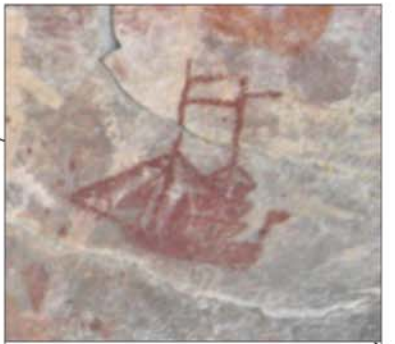

ToadShow Pty Ltd
www.toadshow.com.au
incoming@toadshow.com.au

LEITH ARCHITECTS
WEB www.leitharchitects.com.au
EMAIL info@leitharchitects.com.au

SCALE	DATE	DRAWN
1:100@A3	FEB18	MS
JOB No	SHEET No	ISSUE
2404	SK04	B



ToadShow Pty Ltd
www.toadshow.com.au
incoming@toadshow.com.au

LEITH ARCHITECTS
 WEB www.leitharchitects.com.au
 EMAIL info@leitharchitects.com.au

1 INTERPRETIVE CENTRE - VIEW FROM CARPARK
 SCALE 1:100

SCALE 1:100	DATE FEB18	DRAWN ITS
JOB No 2404	SHEET No SK05	ISSUE B