

- NOTES**
- DO NOT SCALE OFF DRAWINGS. FIGURED DIMENSIONS ONLY
 - ALL DIMENSIONS TO BE CHECKED AND VERIFIED ON SITE PRIOR TO COMMENCING FABRICATION AND CONSTRUCTION.
 - TRG IS TO BE NOTIFIED OF ANY VARIATIONS BETWEEN SITE MEASUREMENTS AND THOSE DIMENSIONS SHOWN ON THE DRAWINGS REFER TO COVER SHEET FOR ADDITIONAL NOTES, LEGENDS ETC..
 - THESE DRAWINGS ARE TO BE READ IN CONJUNCTION WITH THE ARCHITECTURAL DRAWINGS, SPECIFICATION AND SCHEDULES INCLUDING CONSULTANT DOCUMENTATION, APPROVALS DOCUMENTATION & CLIENT DOCUMENTS (BRIEF, DRAWINGS AND SPECIFICATIONS)
 - LOCATION OF ALL EXISTING UNDERGROUND SERVICES IS INDICATIVE ONLY. REFER TO SURVEYORS DRAWINGS. THE CONTRACTOR IS TO ACCURATELY PHYSICALLY LOCATE ALL SERVICES PRIOR TO COMMENCING CONSTRUCTION

AMENDMENTS			
AMD	DATE	AMENDMENT DETAILS	BY
A	06.11.18	REVISED DA ISSUE	MW
B	15.11.18	CLIENT & TOWN PLANNER REVIEW AMENDMENTS	MW

BRISBANE +61 7 3392 2200

TRG Queensland Pty Ltd
 ABN 91 119 365 883 QBCC License #1100298
 15 KURILPA STREET,
 WEST END,
 QUEENSLAND,
 4101 AUSTRALIA
 P: +61 7 3392 2200
 F: +61 7 3392 2300
 E: trg-ql@trg-aus.com
 W: www.trg-aus.com


© COPYRIGHT TRG QUEENSLAND PTY. LTD. ALL RIGHTS RESERVED. THESE DRAWINGS AND DESIGNS AND THE COPYRIGHT THEREOF ARE THE PROPERTY OF TRG QUEENSLAND, PTY. LTD AND MUST NOT BE USED, RETAINED OR COPIED WITHOUT THE WRITTEN PERMISSION OF TRG QUEENSLAND, PTY. LTD. TRADING AS TRG

TRG QUEENSLAND, PTY. LTD ACCEPTS NO RESPONSIBILITY FOR THE USABILITY, COMPLETENESS OR ACCURACY OF DATA TRANSFERRED ELECTRONICALLY. RECIPIENTS SHOULD WHEN NECESSARY REQUEST A HARD COPY VERSION FOR VERIFICATION.


PROJECT TITLE & ADDRESS
THE SUMMIT SHOPPING CENTRE
 KIRKWOOD ROAD, GLADSTONE, QLD
 4680
 DRAWING TITLE
BUILDING 1 - PLAN

CLIENT
CAPITA FINANCIAL GROUP


NORTH:		DATE CREATED: 05/11/2018	
		SCALE:	1 : 250 @ A3
		DRAWN BY:	MW
PROJECT No.		STAGE:	DRAW No.
416082	DA	DA-12	B
CHECKED BY:		REVISION	

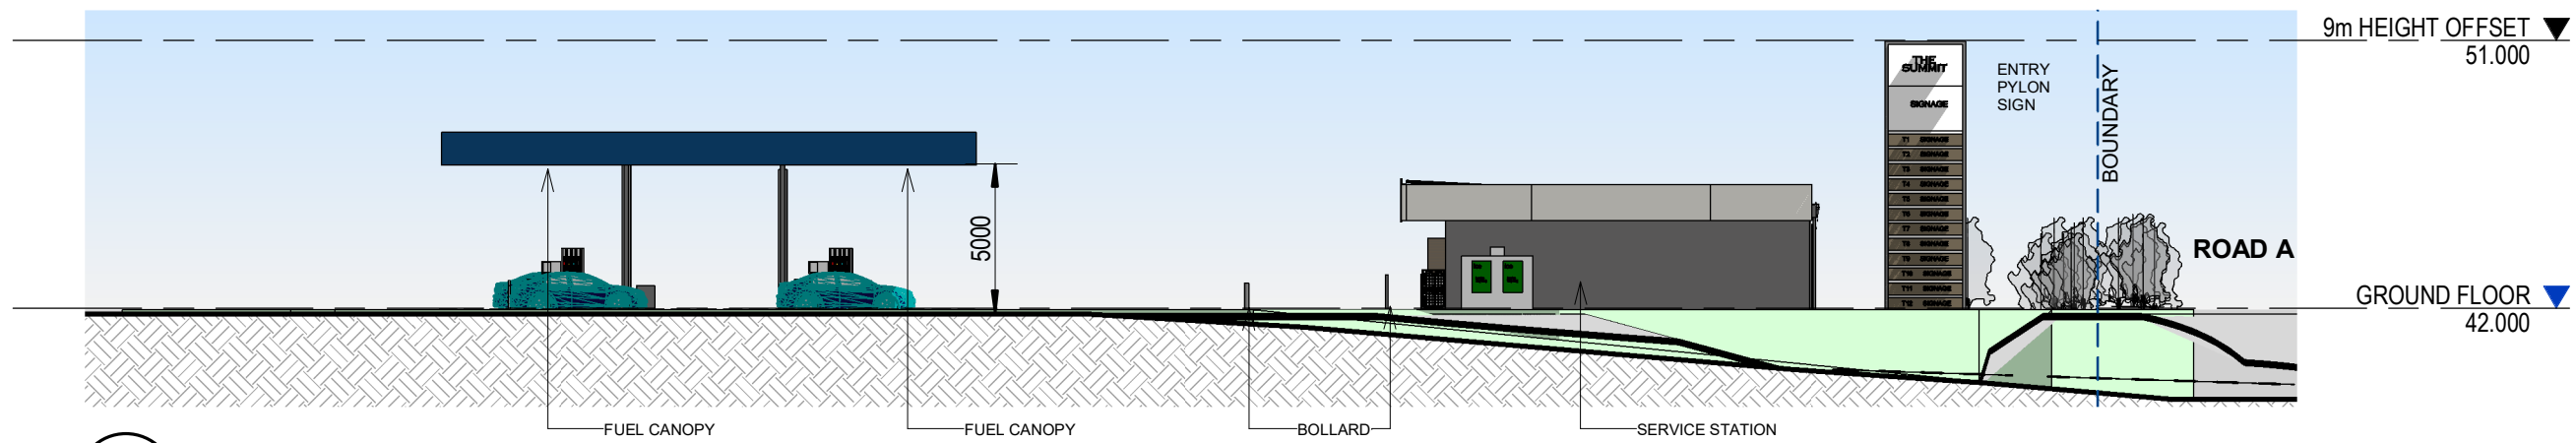


1 B1 - SOUTH ELEVATION
DA-12 1 : 250

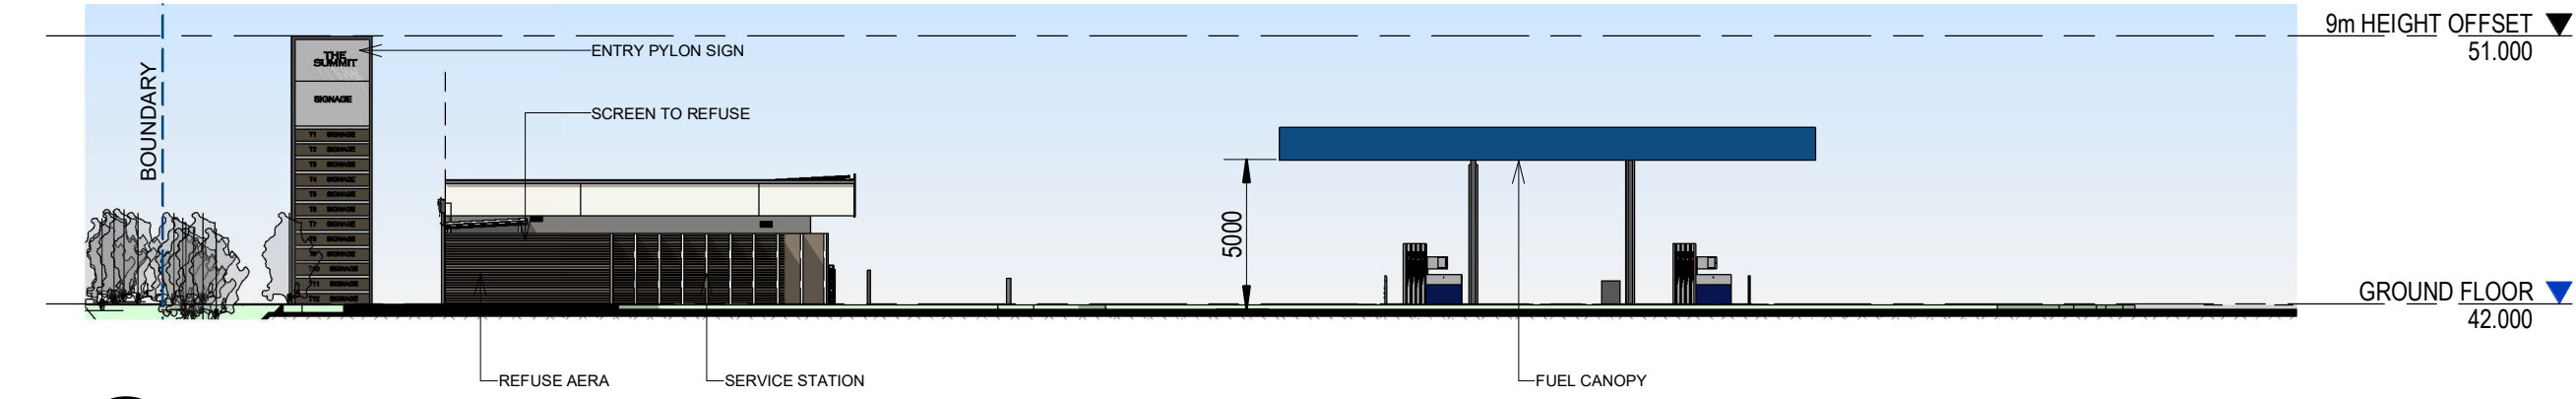

2 B1 - NORTH ELEVATION
DA-12 1 : 250

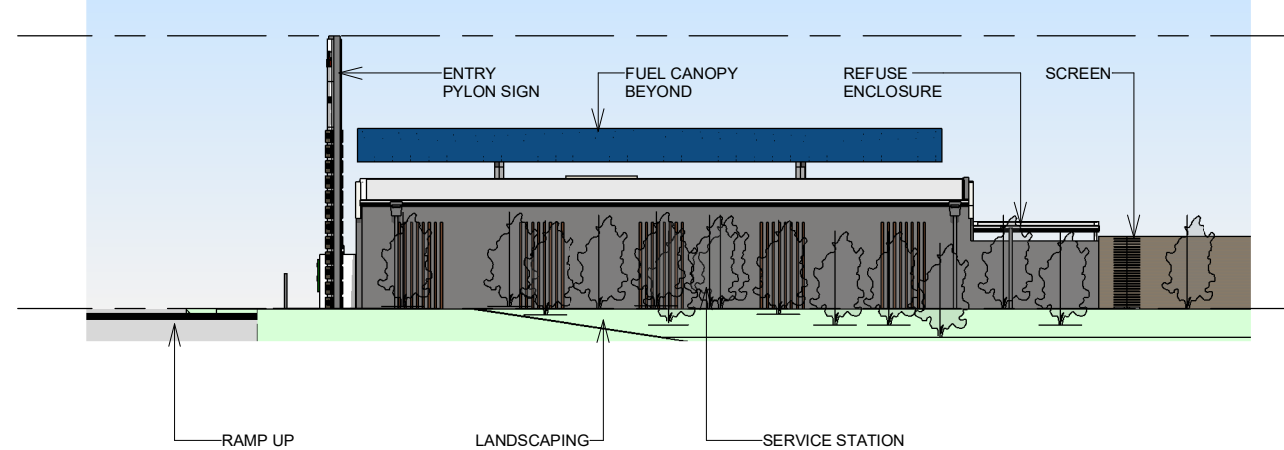

3 B1 - EAST ELEVATION
DA-12 1 : 250

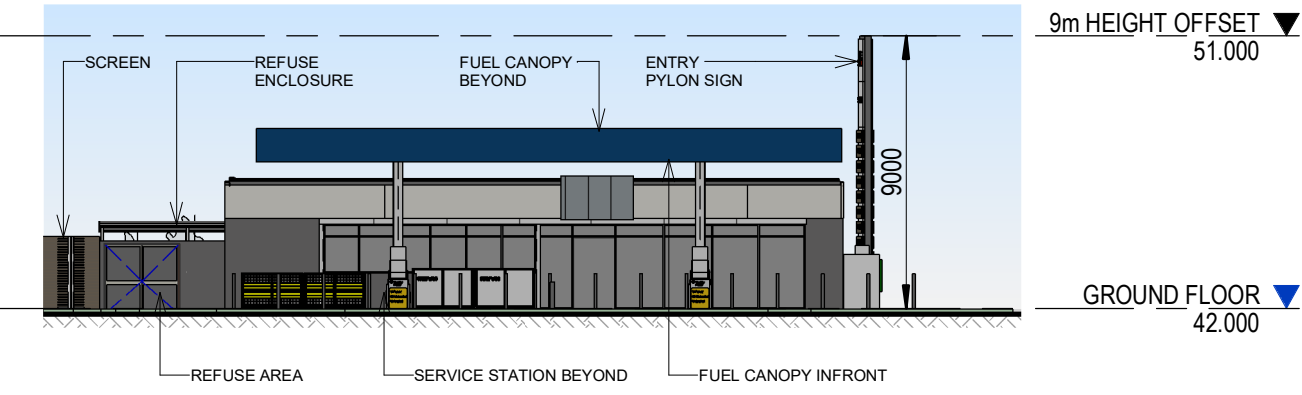

4 B1 - WEST ELEVATION
DA-12 1 : 250

DEVELOPMENT APPROVAL ISSUE

NOTES	
1.	DO NOT SCALE OFF DRAWINGS. FIGURED DIMENSIONS ONLY
2.	ALL DIMENSIONS TO BE CHECKED AND VERIFIED ON SITE PRIOR TO COMMENCING FABRICATION AND CONSTRUCTION.
3.	TRG IS TO BE NOTIFIED OF ANY VARIATIONS BETWEEN SITE MEASUREMENTS AND THOSE DIMENSIONS SHOWN ON THE DRAWINGS REFER TO COVER SHEET FOR ADDITIONAL NOTES, LEGENDS ETC..
4.	THESE DRAWINGS ARE TO BE READ IN CONJUNCTION WITH THE ARCHITECTURAL DRAWINGS, SPECIFICATION AND SCHEDULES INCLUDING CONSULTANT DOCUMENTATION, APPROVALS DOCUMENTATION & CLIENT DOCUMENTS (BRIEF, DRAWINGS AND SPECIFICATIONS)
6.	LOCATION OF ALL EXISTING UNDERGROUND SERVICES IS INDICATIVE ONLY. REFER TO SURVEYORS DRAWINGS. THE CONTRACTOR IS TO ACCURATELY PHYSICALLY LOCATE ALL SERVICES PRIOR TO COMMENCING CONSTRUCTION

AMENDMENTS			
AMD	DATE	AMENDMENT DETAILS	BY
A	06.11.18	REVISED DA ISSUE	MW
B	15.11.18	CLIENT & TOWN PLANNER REVIEW AMENDMENTS	MW



TRG Queensland Pty Ltd
 ABN 91 119 365 883 QBCC License #1100298
 15 KURILPA STREET,
 WEST END,
 QUEENSLAND,
 4101 AUSTRALIA
 P: +61 7 3392 2200
 F: +61 7 3392 2300
 E: trg-ql@trg-aus.com
 W: www.trg-aus.com

© COPYRIGHT TRG QUEENSLAND PTY. LTD. ALL RIGHTS RESERVED. THESE DRAWINGS AND DESIGNS AND THE COPYRIGHT THEREOF ARE THE PROPERTY OF TRG QUEENSLAND, PTY. LTD AND MUST NOT BE USED, RETAINED OR COPIED WITHOUT THE WRITTEN PERMISSION OF TRG QUEENSLAND, PTY. LTD. TRADING AS TRG

TRG QUEENSLAND, PTY. LTD ACCEPTS NO RESPONSIBILITY FOR THE USABILITY, COMPLETENESS OR ACCURACY OF DATA TRANSFERRED ELECTRONICALLY. RECIPIENTS SHOULD WHEN NECESSARY REQUEST A HARD COPY VERSION FOR VERIFICATION.

PROJECT TITLE & ADDRESS
THE SUMMIT SHOPPING CENTRE
 KIRKWOOD ROAD, GLADSTONE, QLD
 4680
 DRAWING TITLE
BUILDING 1 - ELEVATIONS

CLIENT
CAPITA FINANCIAL GROUP

NORTH:		DATE CREATED: 05/11/2018	
SCALE: 1 : 250 @ A3		DRAWN BY: MW	
CHECKED BY:		REVISION: B	
PROJECT No. 416082	STAGE: DA	DRAW No. DA-13	REVISION: B