



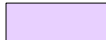

 

LEGEND

CONTRIBUTIONS CATCHMENT

-  Miriam Vale (W1)
-  Agnes Water (W2)
-  Seventeen Seventy (W3)
-  Bororen (W4)

GENERAL

-  Property Boundary
-  Arterial Road (Guide)

© The State of Queensland (Natural Resources and Mines) [2008].
Based on Cadastral Data provided with the permission of the Department of Natural Resources and Mines (Current as at December 2007). While every care is taken to ensure the accuracy of this data, the Department of Natural Resources and Mines makes no representations or warranties about its accuracy, reliability, completeness or suitability for any particular purpose and disclaims all responsibility and all liability (including without limitation, liability in negligence) for all expenses, losses, damages (including indirect or consequential damage) and costs which you might incur as a result of the data being inaccurate or incomplete in any way and for any reason.






0 10 20
kilometres

Scale 1 : 400 000 @ A3






Commencement Date
27 February 2009

KEY MAP

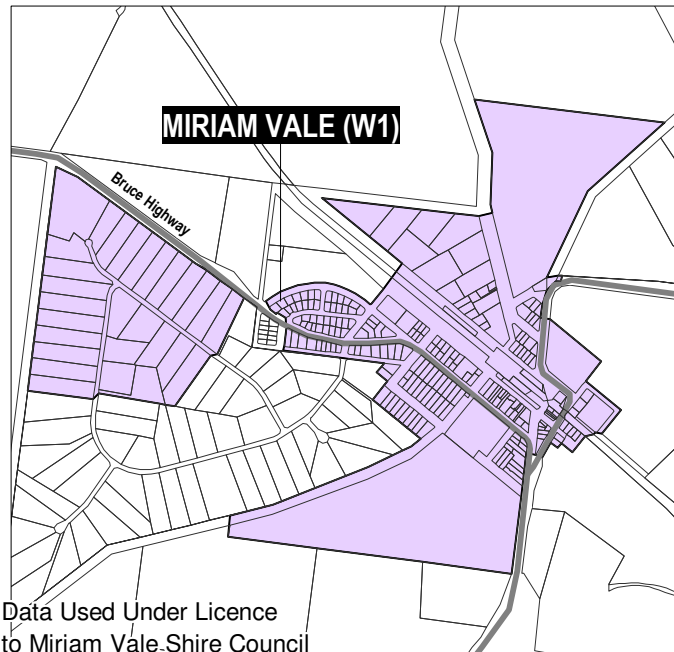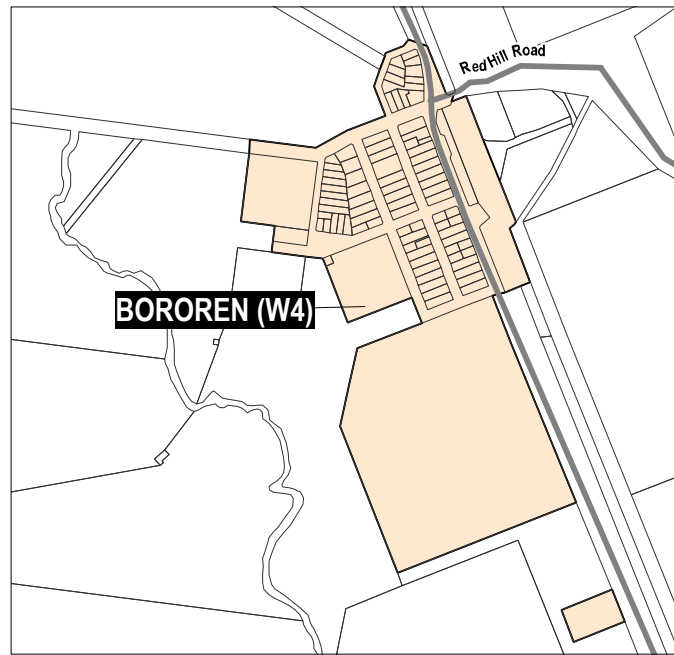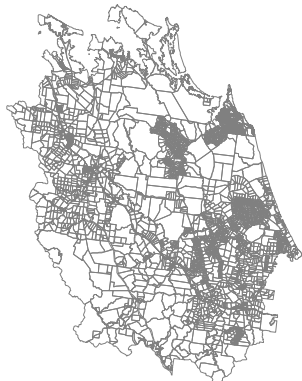

Data Used Under Licence
to Miriam_Vale_Shire_Council

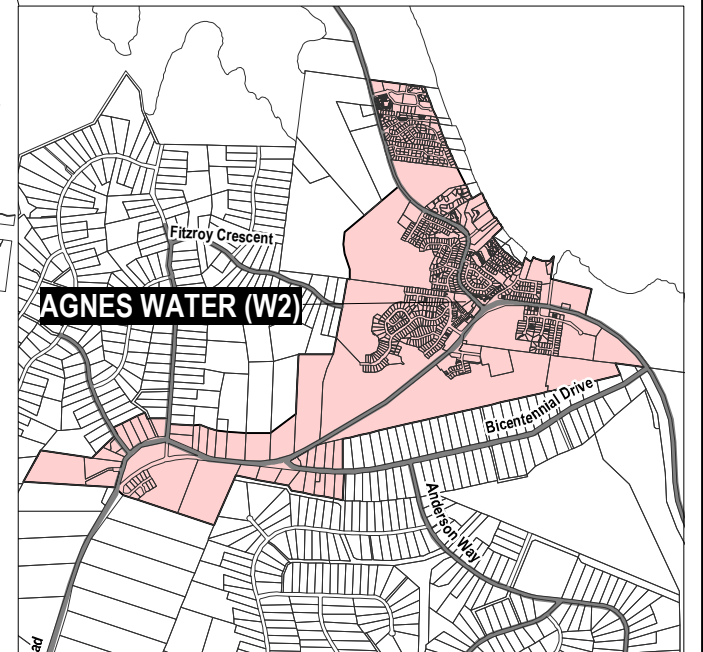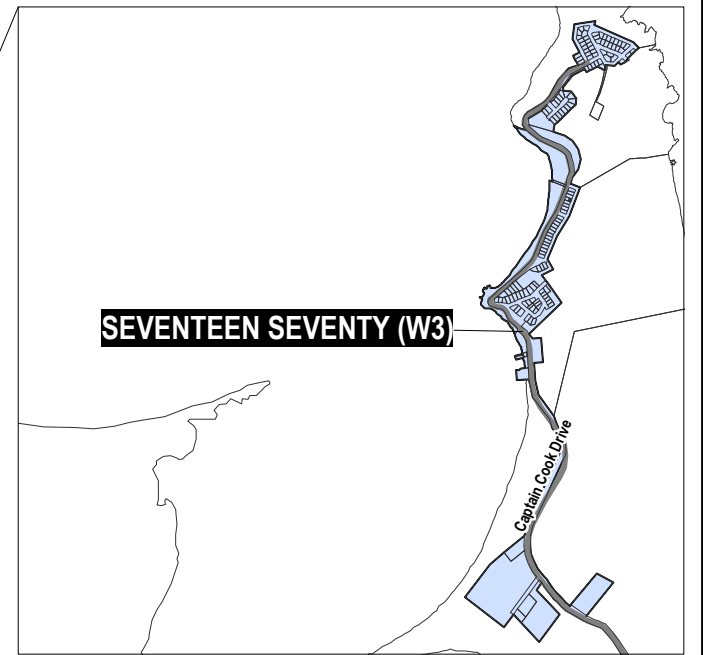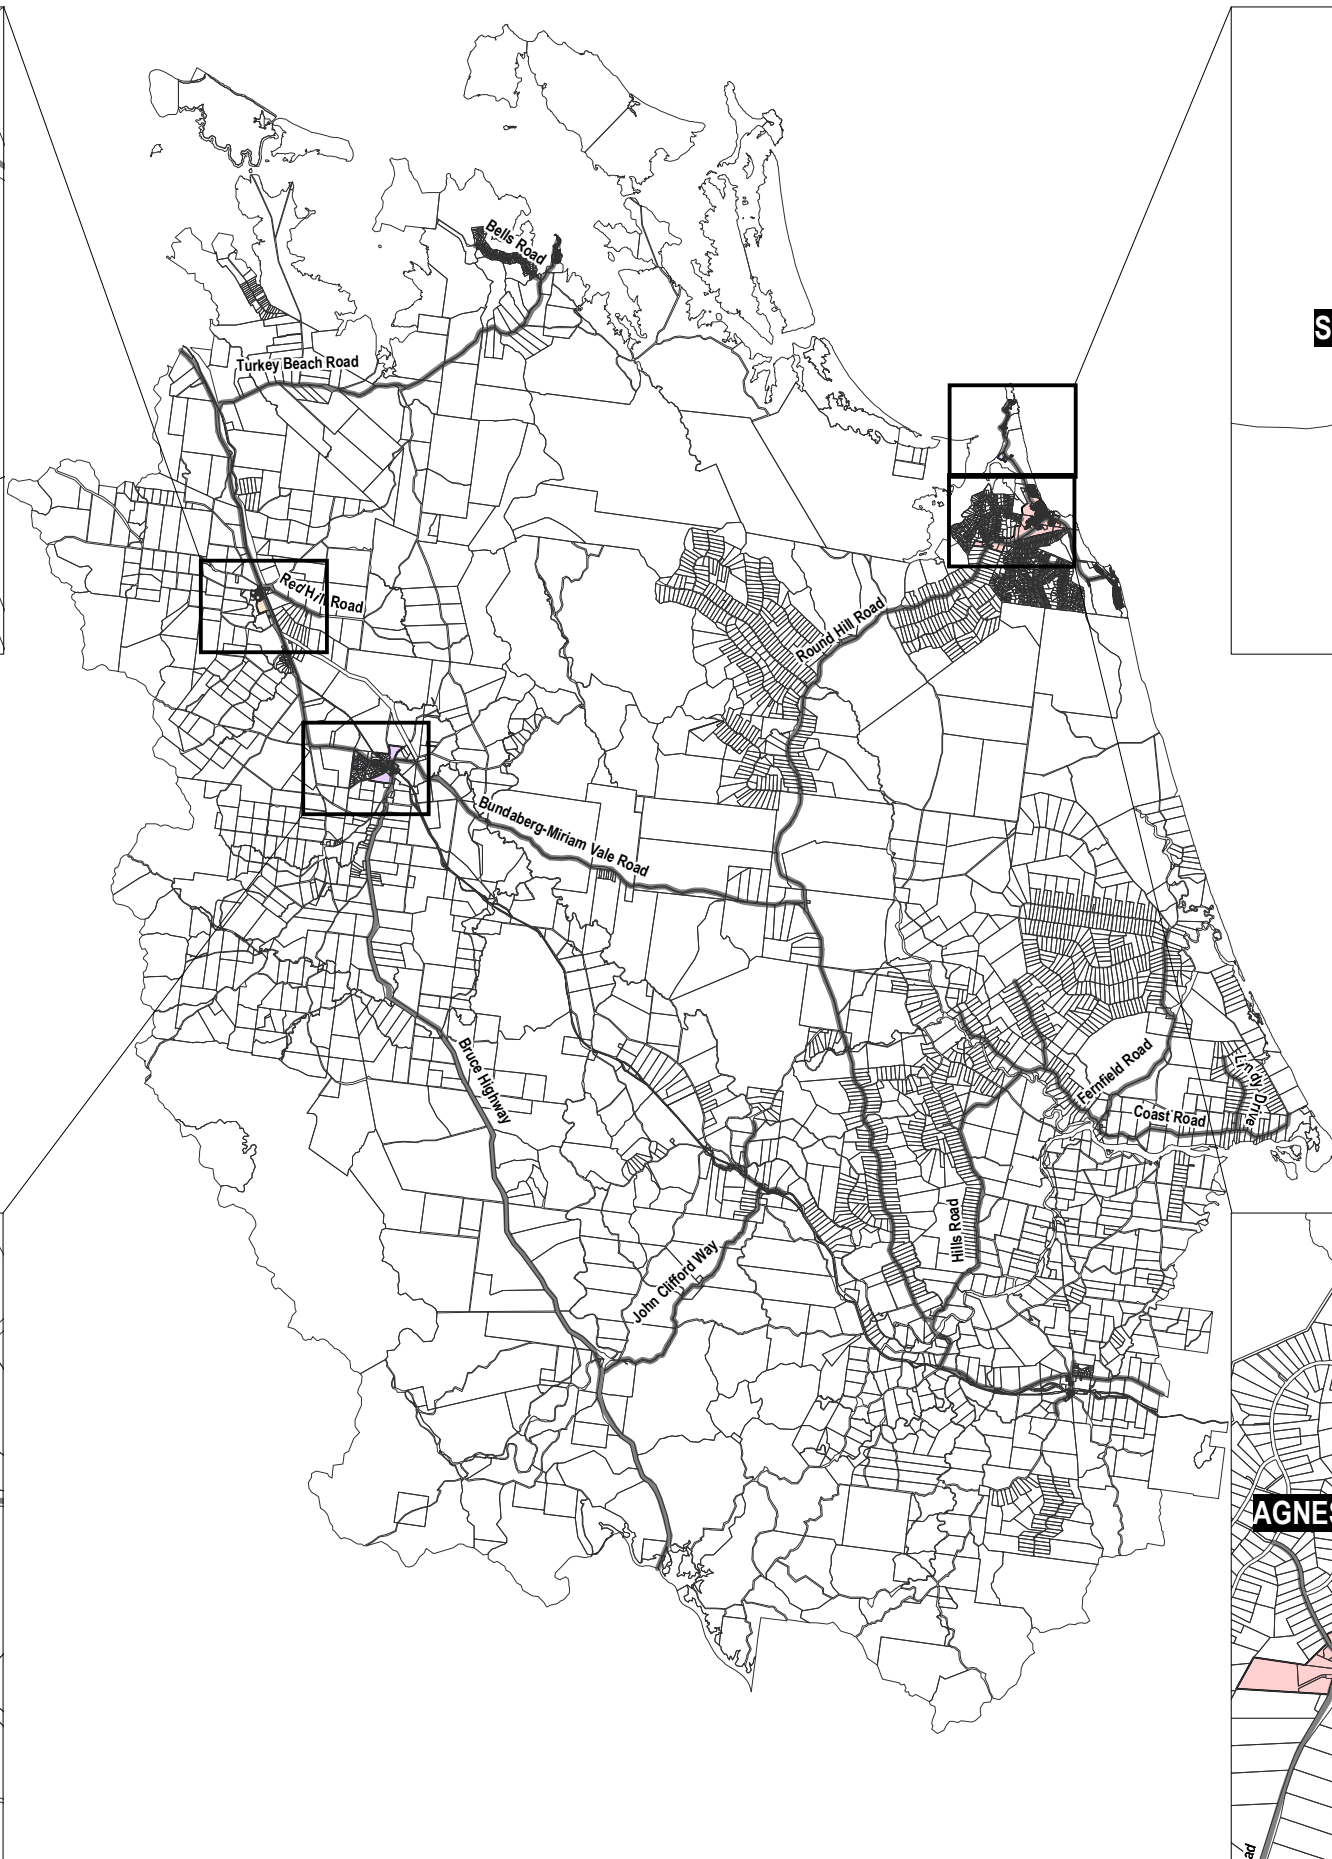

Drawn: T.S
Checked: S.B
Approved: N.C
Date: 24/10/2008
Rev: 1.1



MIRIAM VALE SHIRE COUNCIL

PLANNING SCHEME POLICY - INFRASTRUCTURE CONTRIBUTIONS

WATER SUPPLY TRUNK INFRASTRUCTURE CONTRIBUTIONS CATCHMENT

PROJECT NUMBER:
0509-1

GRID:
1

DRAWING:
MVSC_ICP_WAT_CATCH.WOR

LEGEND

CONTRIBUTIONS CATCHMENT

- Seventeen Seventy (S1)
- Agnes Water (S2)

GENERAL


- Property Boundary
- Arterial Road (Guide)

© The State of Queensland (Natural Resources and Mines) [2008].
Based on Cadastral Data provided with the permission of the Department of Natural Resources and Mines (Current as at December 2007). While every care is taken to ensure the accuracy of this data, the Department of Natural Resources and Mines makes no representations or warranties about its accuracy, reliability, completeness or suitability for any particular purpose and disclaims all responsibility and all liability (including without limitation, liability in negligence) for all expenses, losses, damages (including indirect or consequential damage) and costs which you might incur as a result of the data being inaccurate or incomplete in any way and for any reason.




0 10 20
kilometres

Scale 1 : 400 000 @ A3

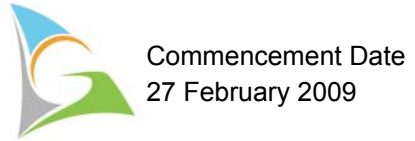

KEY MAP

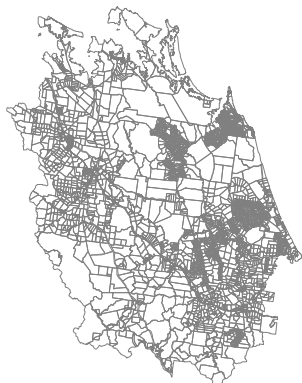

Data Used Under Licence
to Miriam Vale Shire Council

Drawn: T.S

Checked: S.B

Approved: N.C

Date: 24/10/2008

Rev: 1.1



MIRIAM VALE SHIRE COUNCIL




PLANNING SCHEME POLICY - INFRASTRUCTURE CONTRIBUTIONS

SEWERAGE TRUNK INFRASTRUCTURE CONTRIBUTIONS CATCHMENT

PROJECT NUMBER:
0509-1

GRID:
1

DRAWING:
MVSC_ICP_SEW_CATCH.WOR

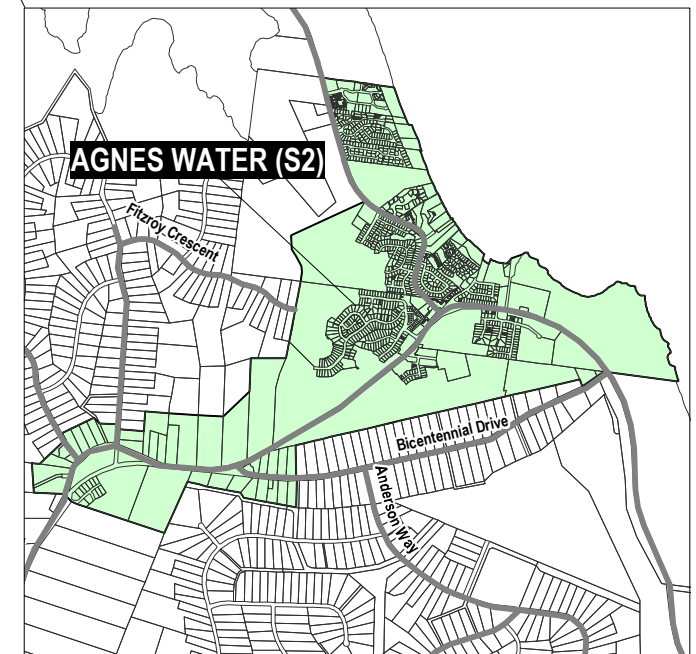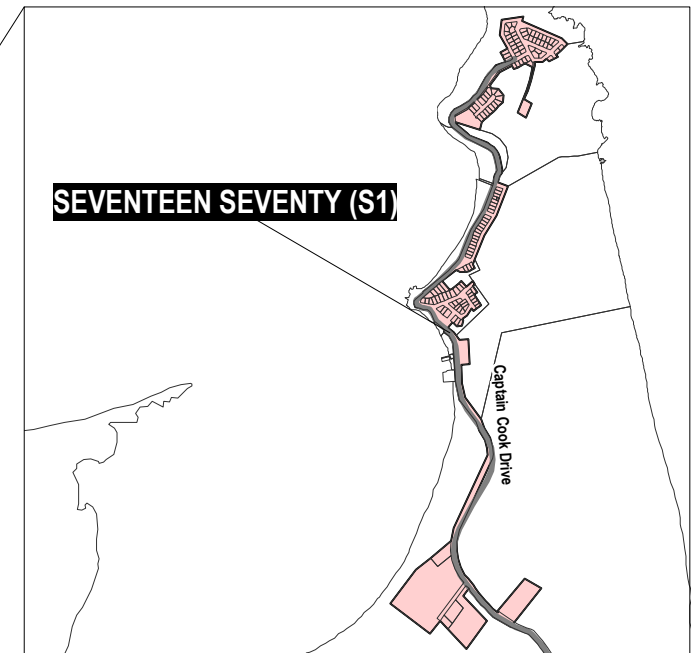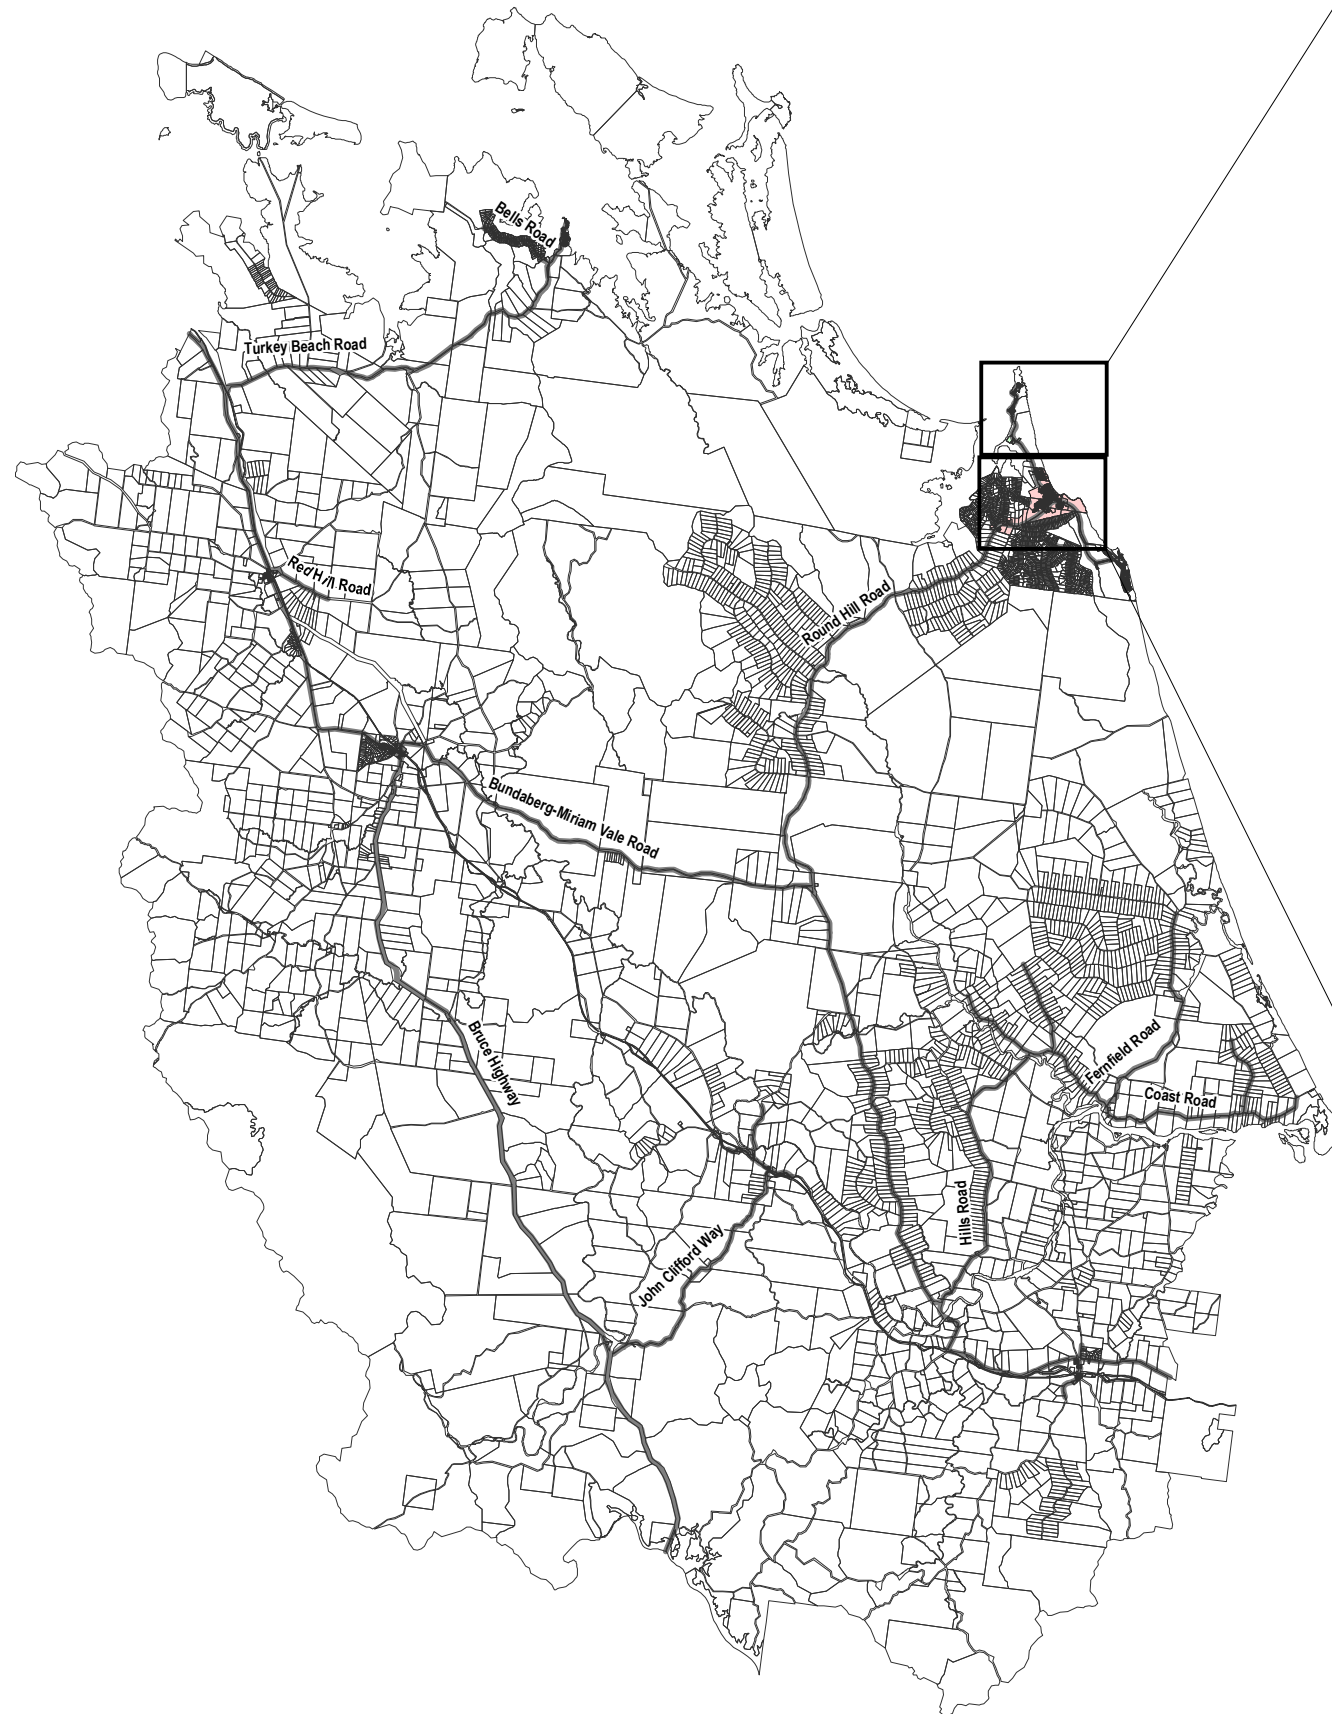

LEGEND

CONTRIBUTIONS CATCHMENT

 Miriam Vale Shire Council (TR1)

GENERAL

 Property Boundary

 Arterial Road (Guide)

© The State of Queensland (Natural Resources and Mines) [2008].
Based on Cadastral Data provided with the permission of the Department of Natural Resources and Mines (Current as at December 2007). While every care is taken to ensure the accuracy of this data, the Department of Natural Resources and Mines makes no representations or warranties about its accuracy, reliability, completeness or suitability for any particular purpose and disclaims all responsibility and all liability (including without limitation, liability in negligence) for all expenses, losses, damages (including indirect or consequential damage) and costs which you might incur as a result of the data being inaccurate or incomplete in any way and for any reason.




0 10 20
kilometres

Scale 1 : 400 000 @ A3



KEY MAP

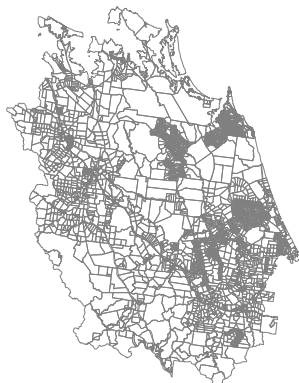

Data Used Under Licence
to Miriam Vale Shire Council

Drawn: T.S

Checked: S.B

Approved: N.C

Date: 24/10/2008

Rev: 1.1



MIRIAM VALE SHIRE COUNCIL


PLANNING SCHEME POLICY - INFRASTRUCTURE CONTRIBUTIONS

TRANSPORT TRUNK INFRASTRUCTURE CONTRIBUTIONS CATCHMENT

PROJECT NUMBER:
0509-1



GRID:
1

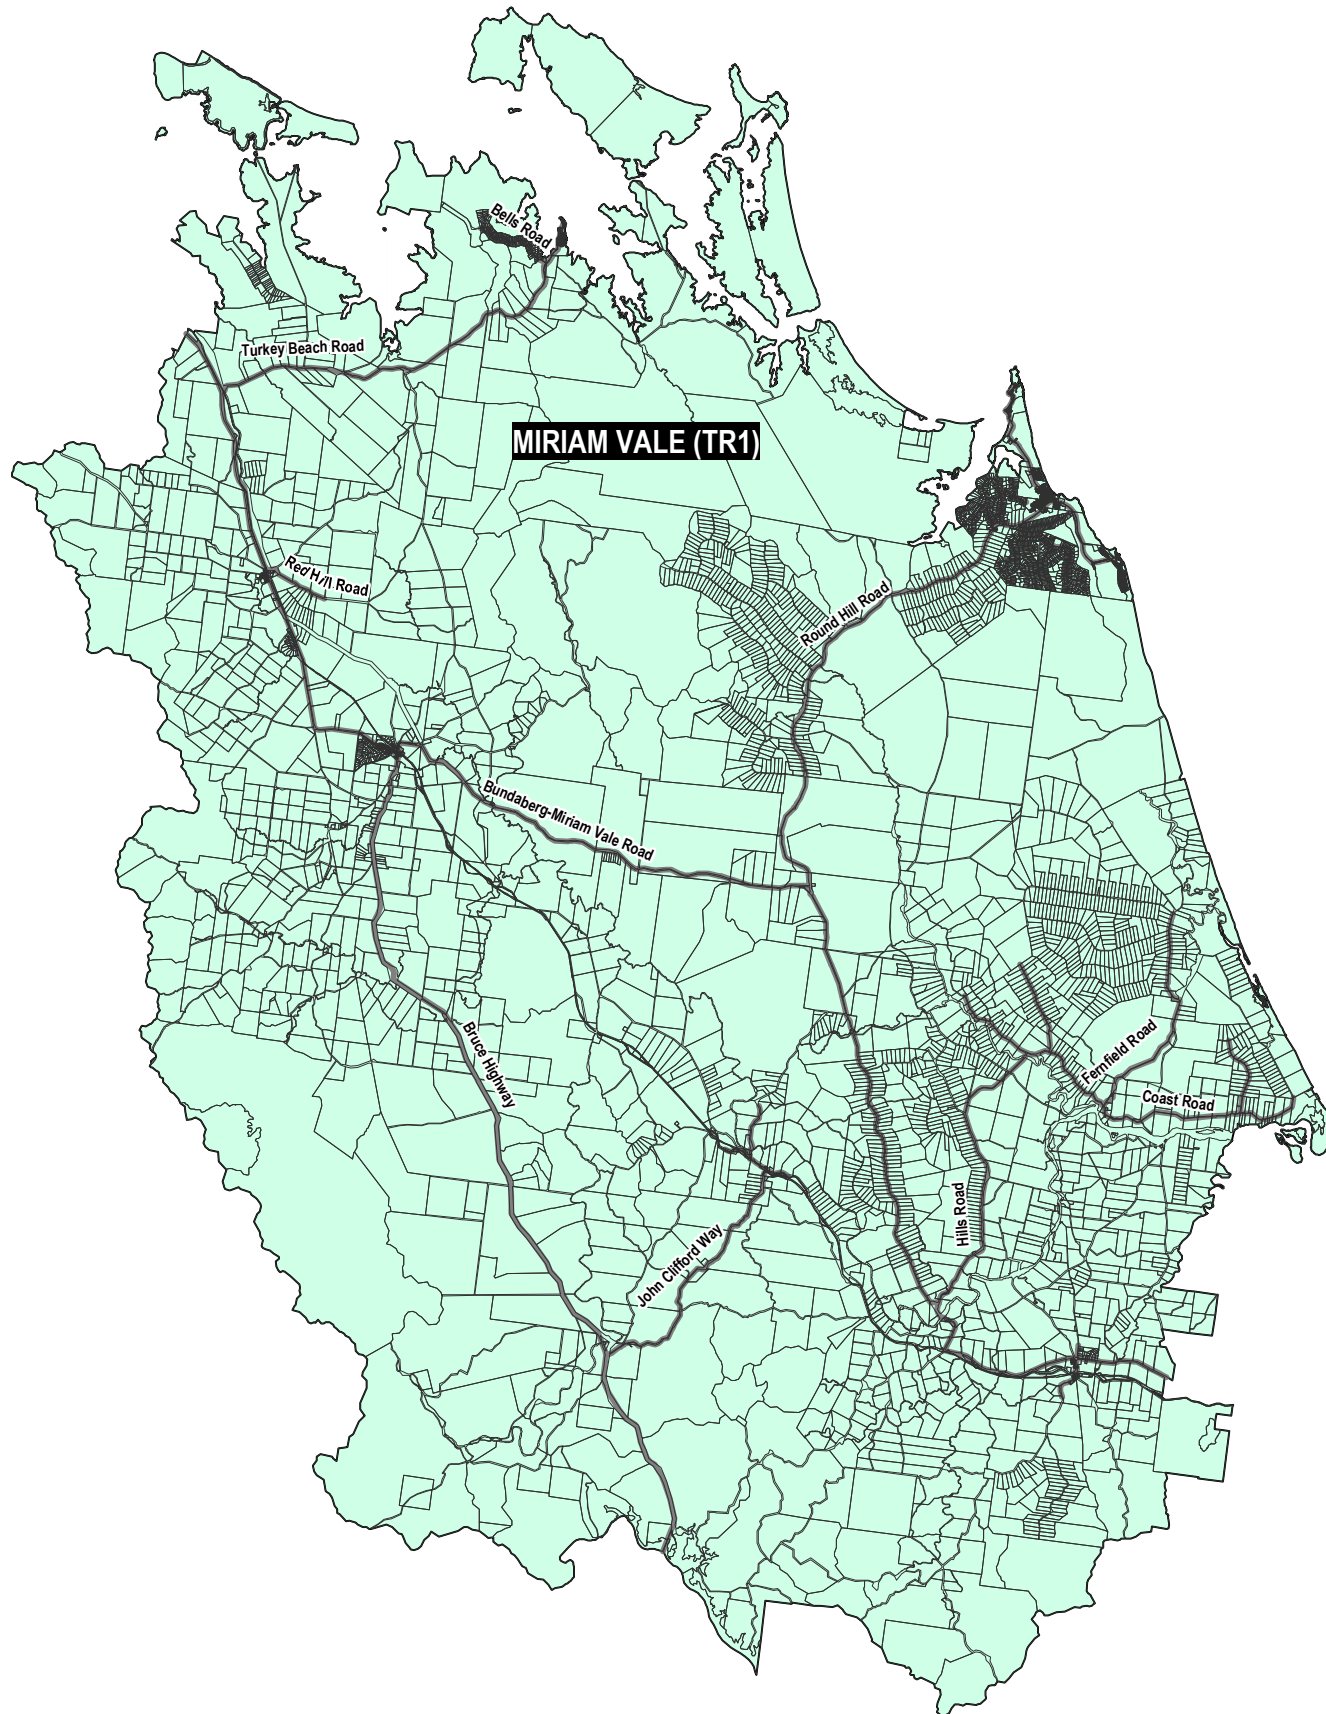DRAWING:
MVSC_ICP_TR_CATCH.WOR



LEGEND

GENERAL



-  Property Boundary
-  Arterial Road (Guide)

© The State of Queensland (Natural Resources and Mines) [2008].
 Based on Cadastral Data provided with the permission of the Department of Natural Resources and Mines (Current as at December 2007). While every care is taken to ensure the accuracy of this data, the Department of Natural Resources and Mines makes no representations or warranties about its accuracy, reliability, completeness or suitability for any particular purpose and disclaims all responsibility and all liability (including without limitation, liability in negligence) for all expenses, losses, damages (including indirect or consequential damage) and costs which you might incur as a result of the data being inaccurate or incomplete in any way and for any reason.



Scale 1 : 400 000 @ A3

KEY MAP

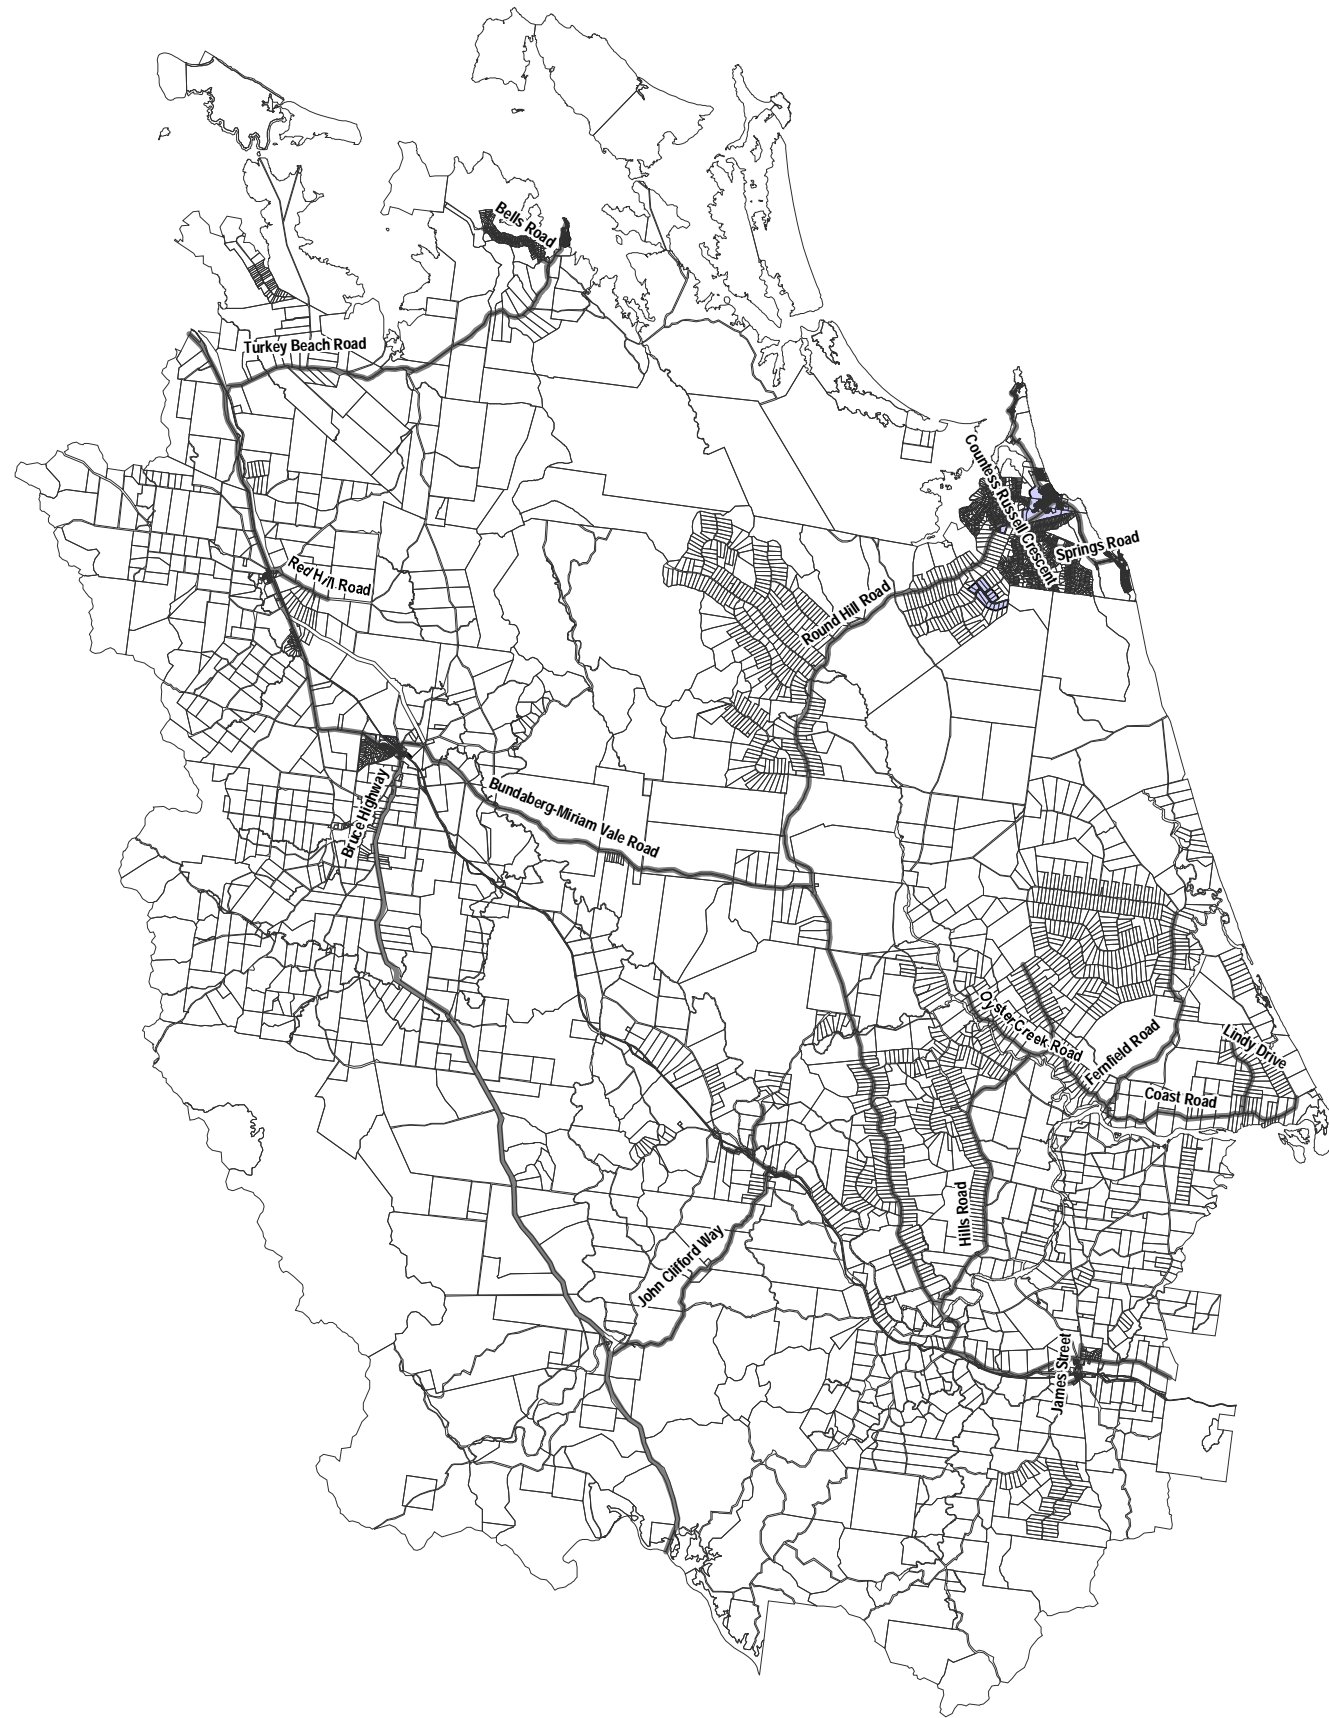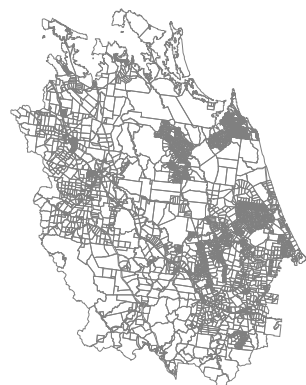

Date: 12/06/2009
Rev: 1.2



MIRIAM VALE SHIRE COUNCIL

PLANNING SCHEME POLICY - INFRASTRUCTURE CONTRIBUTIONS

STORMWATER TRUNK INFRASTRUCTURE CONTRIBUTIONS CATCHMENT

Commencement Date
26 October 2009


PROJECT NUMBER:
0509-1

GRID:
1

DRAWING:

LEGEND

CONTRIBUTIONS CATCHMENT

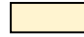 Miriam Vale Shire (PCL1)

GENERAL

 Property Boundary

 Arterial Road (Guide)



© The State of Queensland (Natural Resources and Mines) [2008].
Based on Cadastral Data provided with the permission of the Department of Natural Resources and Mines (Current as at December 2007). While every care is taken to ensure the accuracy of this data, the Department of Natural Resources and Mines makes no representations or warranties about its accuracy, reliability, completeness or suitability for any particular purpose and disclaims all responsibility and all liability (including without limitation, liability in negligence) for all expenses, losses, damages (including indirect or consequential damage) and costs which you might incur as a result of the data being inaccurate or incomplete in any way and for any reason.



0 10 20
kilometres

Scale 1 : 400 000 @ A3

KEY MAP

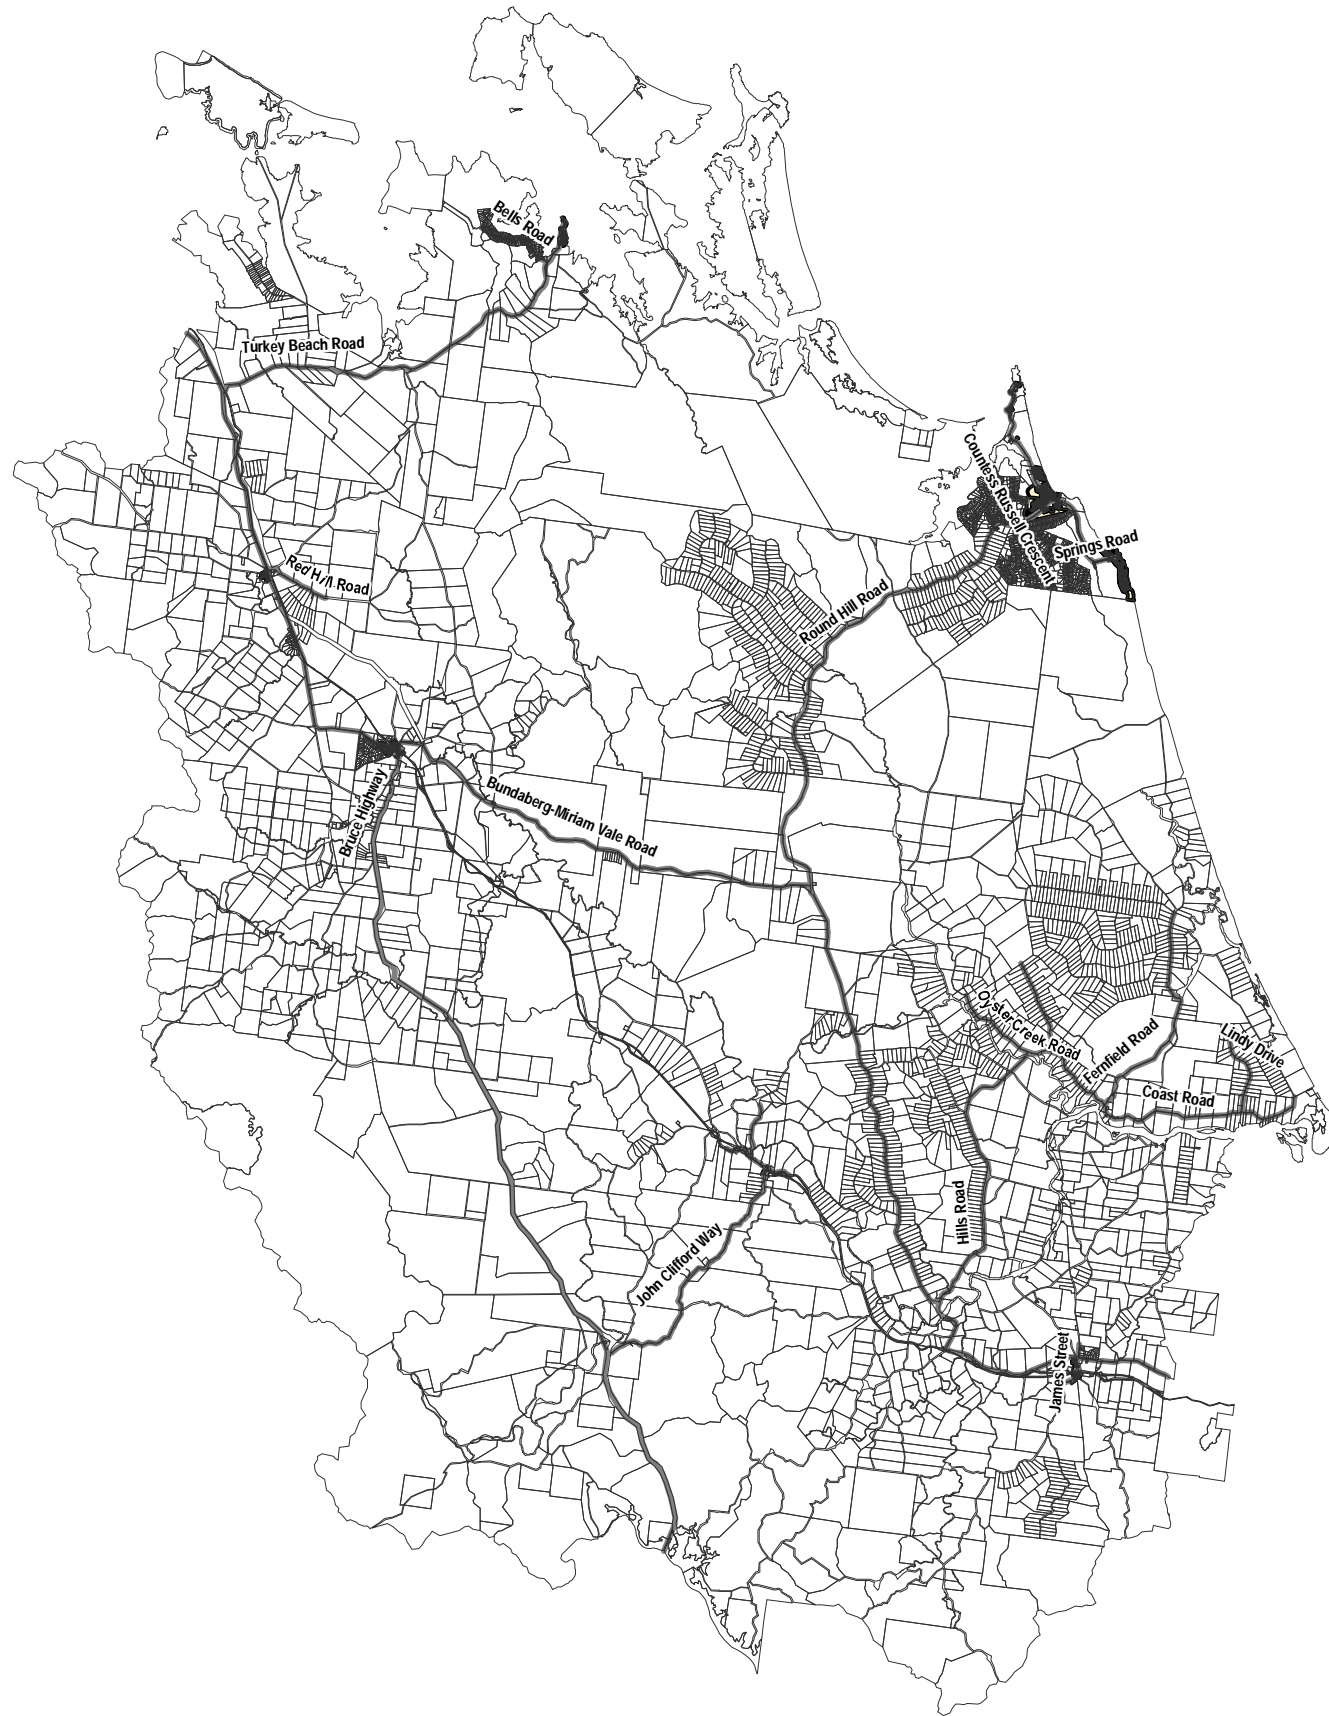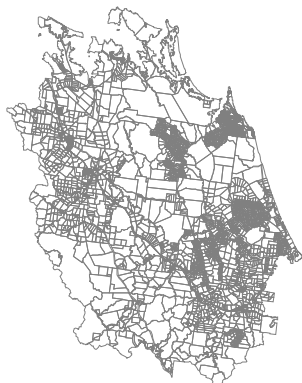

MIRIAM VALE SHIRE COUNCIL

Commencement Date
26 October 2009

PLANNING SCHEME POLICY - INFRASTRUCTURE CONTRIBUTIONS

PUBLIC PARKS AND COMMUNITY LAND TRUNK INFRASTRUCTURE CONTRIBUTIONS CATCHMENT

Date: 19/10/2009

Rev: 1.1

PROJECT NUMBER:
0509-1

GRID:

1

DRAWING: