


**SECTION X-X**

SCALE 1:250 Natural



PRELIMINARY PLAN

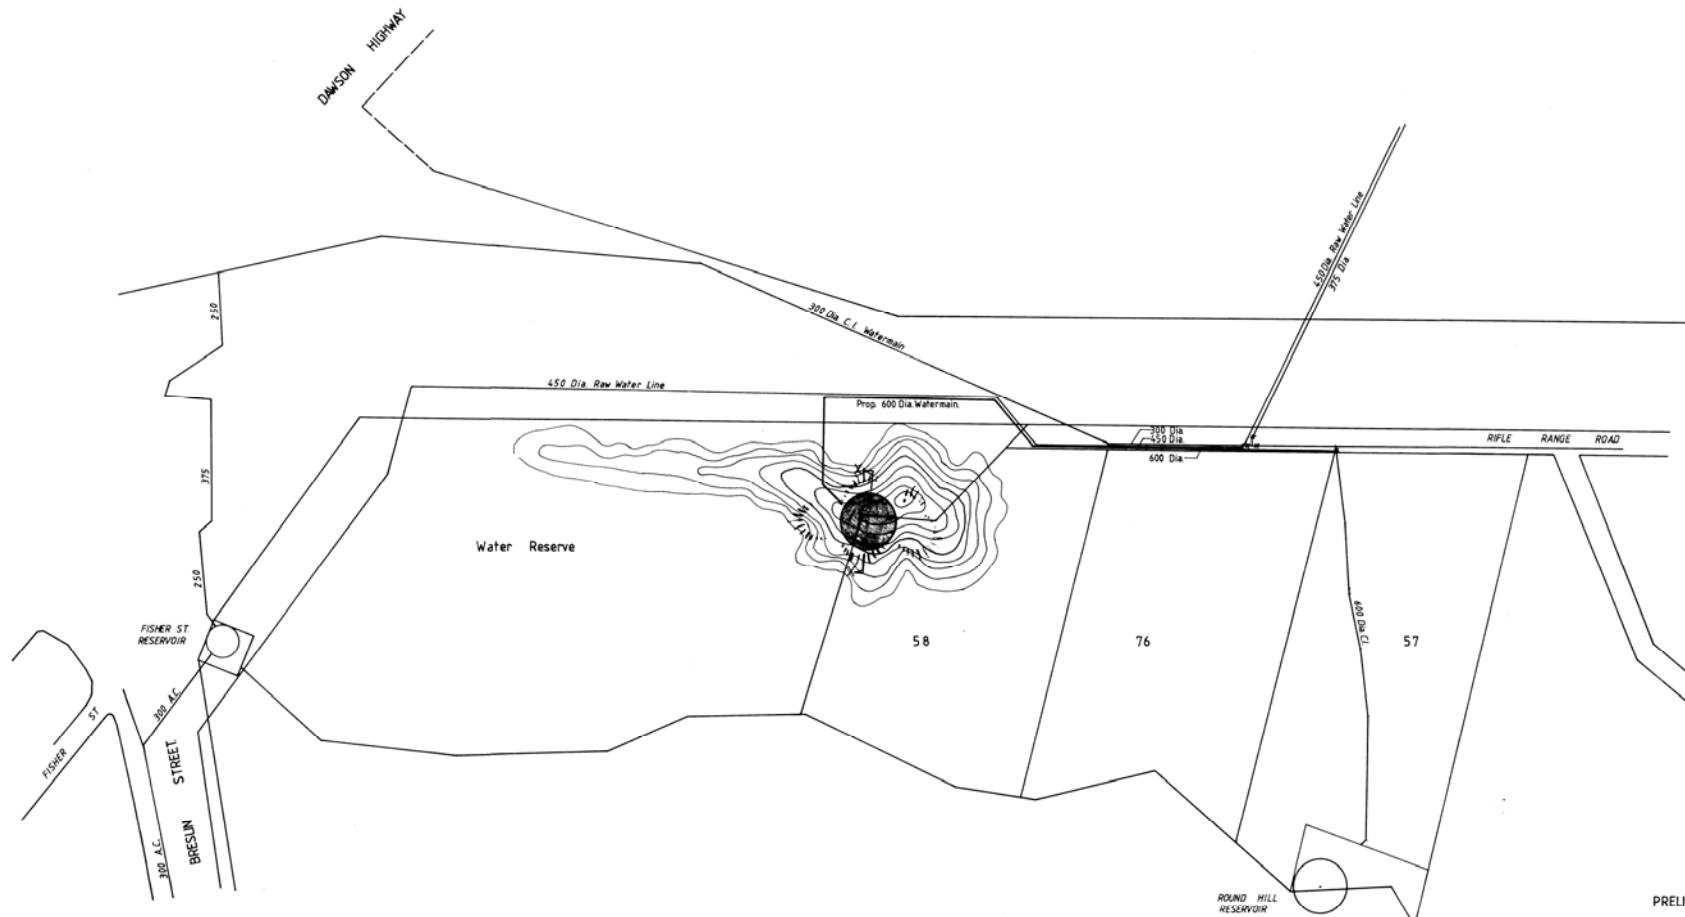

Notes:				Des.		Scales:	
				Drm.		PLAN 1:2500	
				Ck'd.		SECTION 1:250	
				L.B.		APPROVED	
Level Datum				F.B.		City Engineer	
		Amend.		Description		Date	
		Ck'd.		Date			

**GLADSTONE CITY COUNCIL**  
 HETHERINGTON RESERVOIR  
 LOCALITY PLAN

Sheet	of	Sheets
W 2968		